



SECTION AA

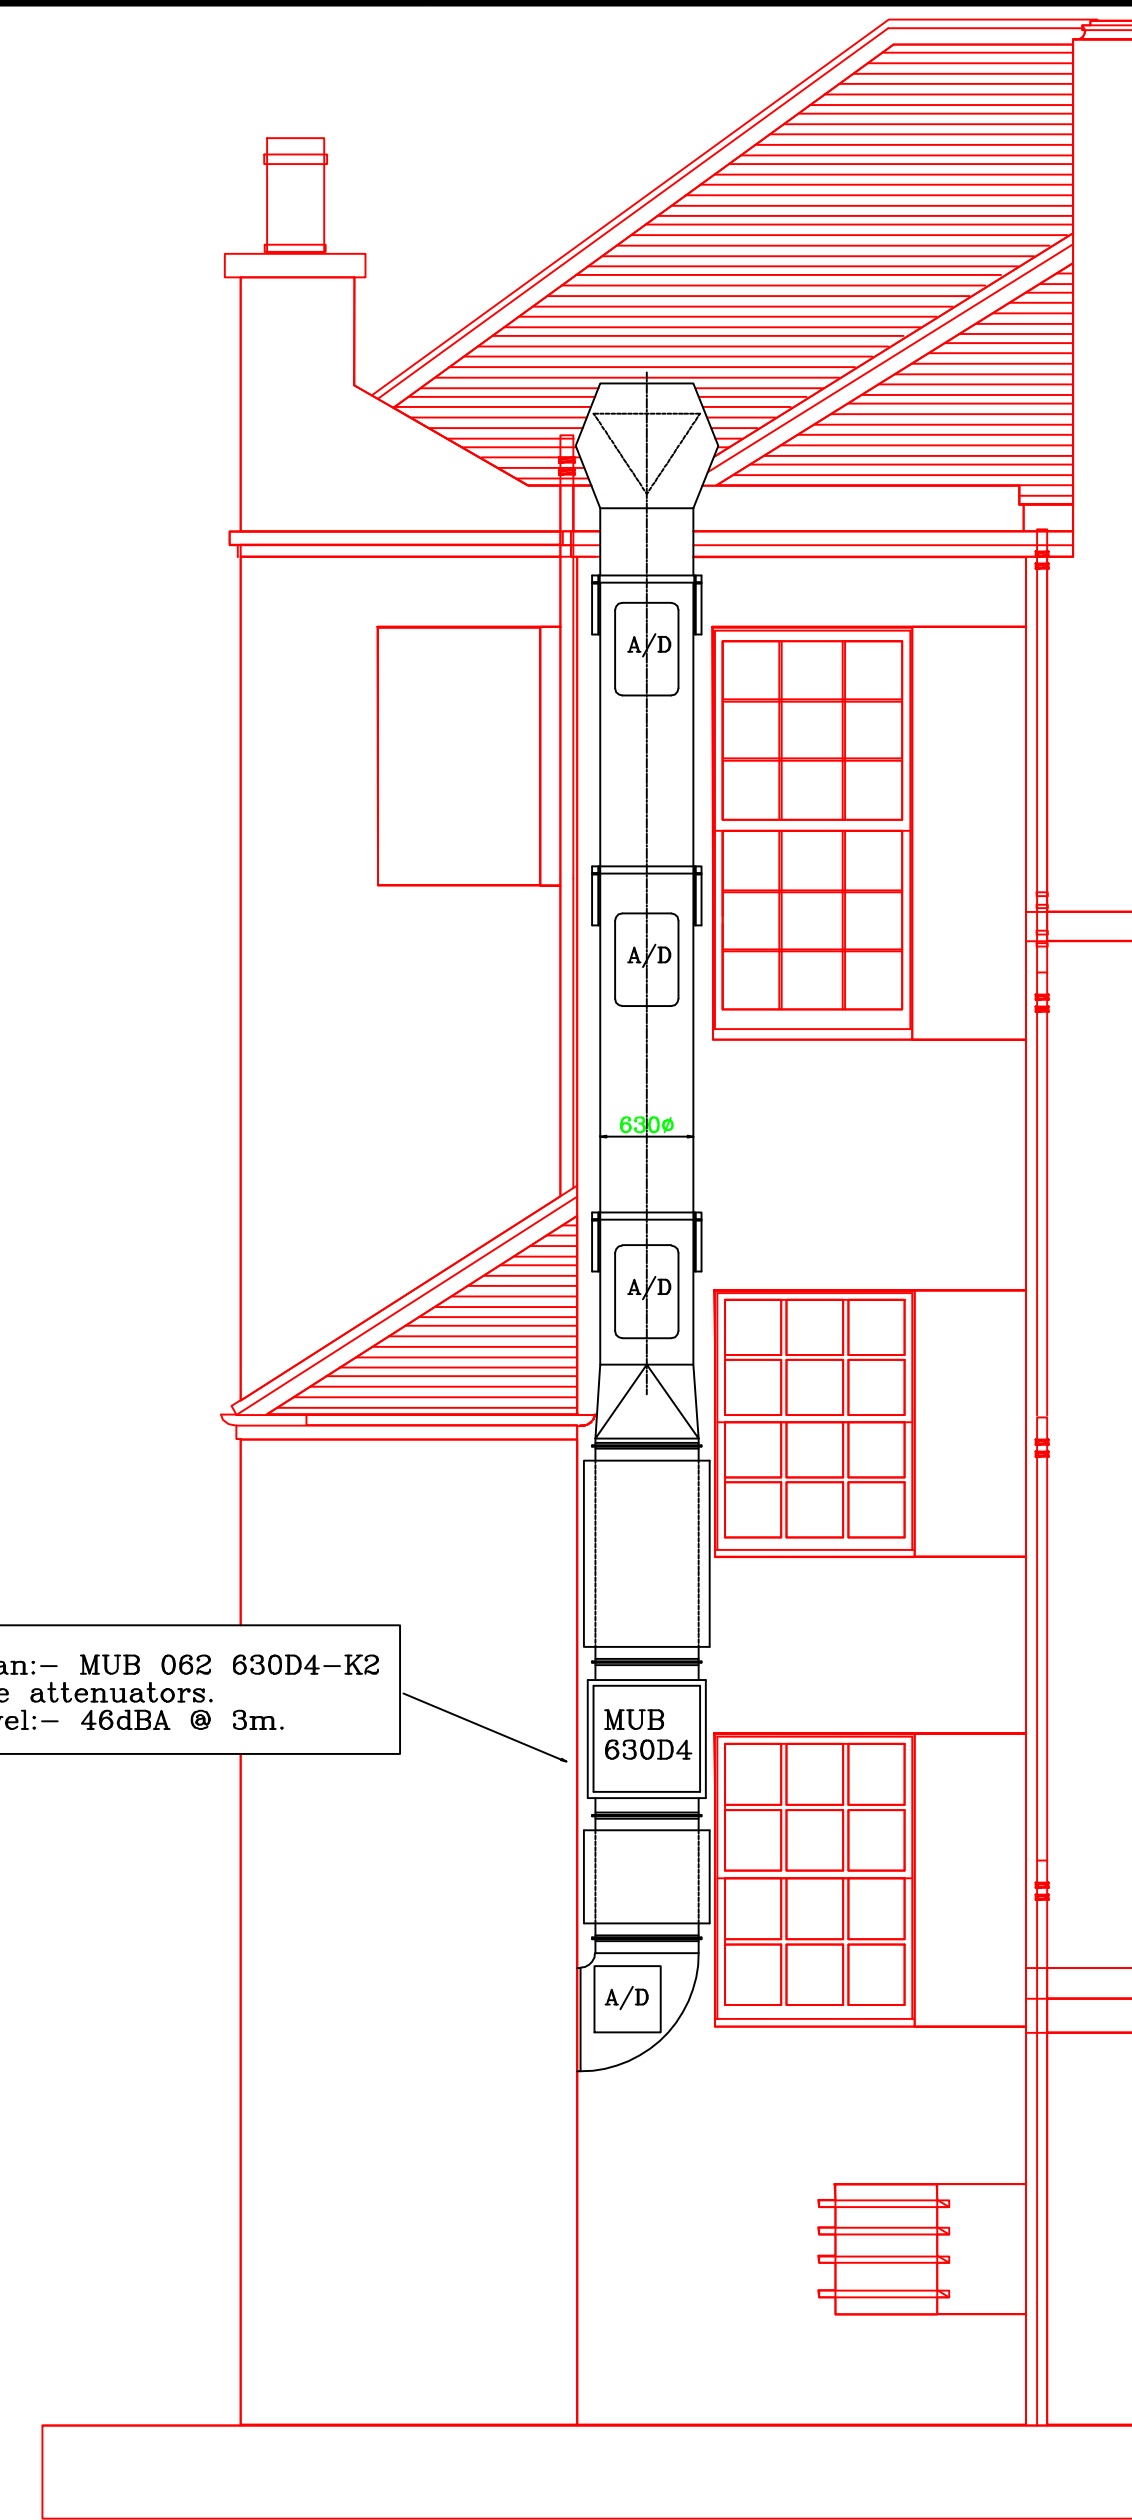

Extract fan:- MUB 062 630D4-K2  
c/w inline attenuators.  
Sound level:- 46dBA @ 3m.

NORTH ELEVATION

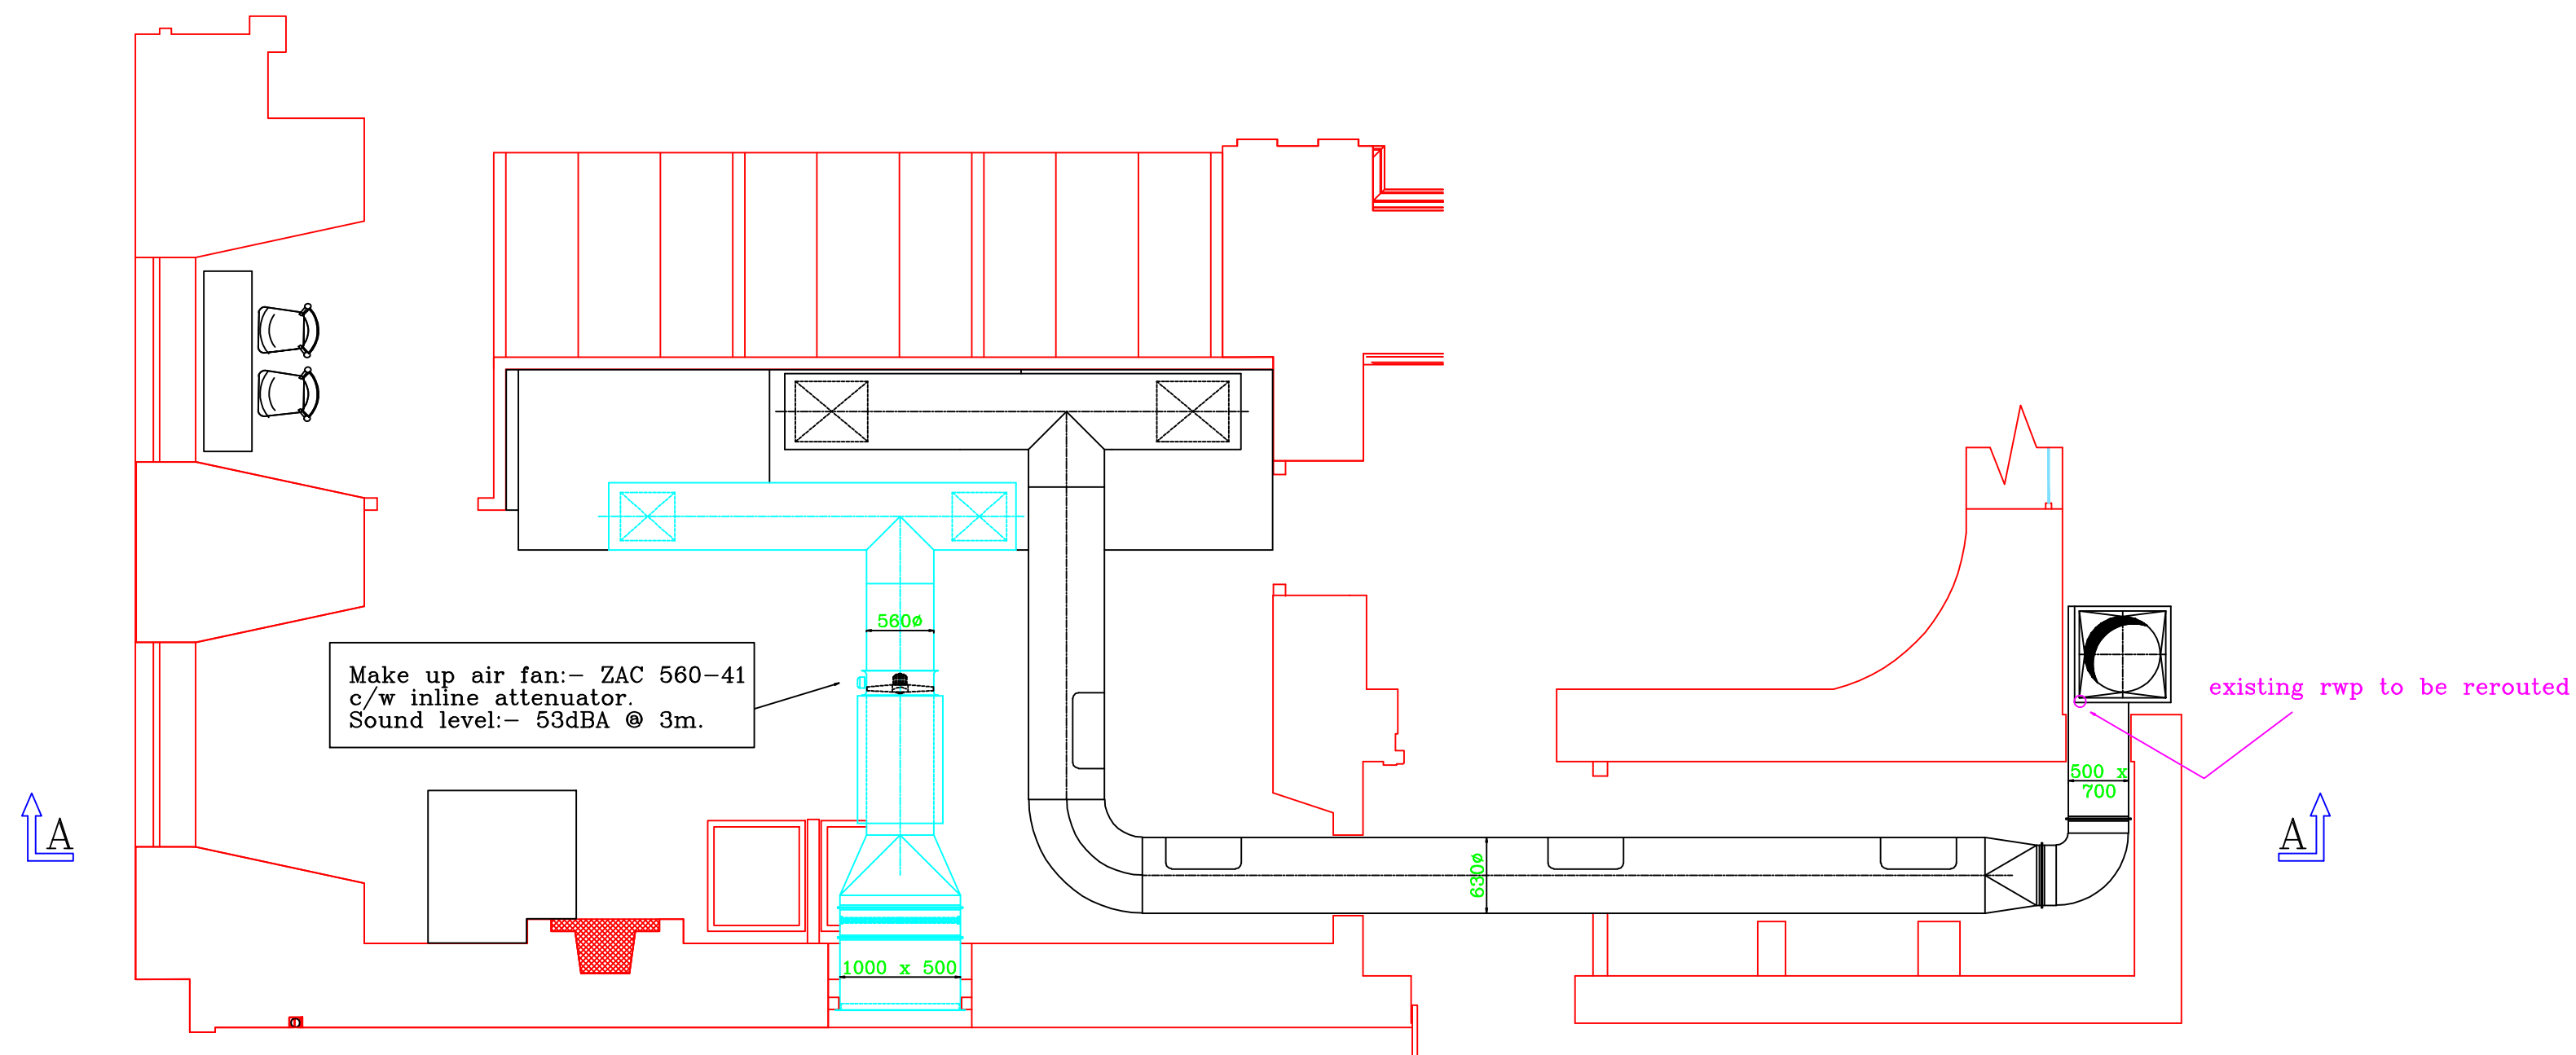

Make up air fan:- ZAC 560-41  
c/w inline attenuator.  
Sound level:- 53dBA @ 3m.

existing rwp to be rerouted


 Old Anglo House  
 Mitton Street  
 Stourport on Severn  
 Worcestershire  
 DY13 9AQ  
 Tel: 01299 407009  
 Email: karen@aceroprojects.com

<b>Project Title:</b> Proposed Restaurant	
<b>Drawing Title:</b> Proposed kitchen ventilation	
<b>Project No</b> P 1004	<b>Scale:</b> 1 : 50 (A1)
<b>Drawn by:</b> R.Galloway	<b>Date:</b> 27/11/12
<b>Installation Date:</b>	
<b>Revision:</b>	